


FLAT NO-G7, 107, 207, 307, 407= EAST FACING

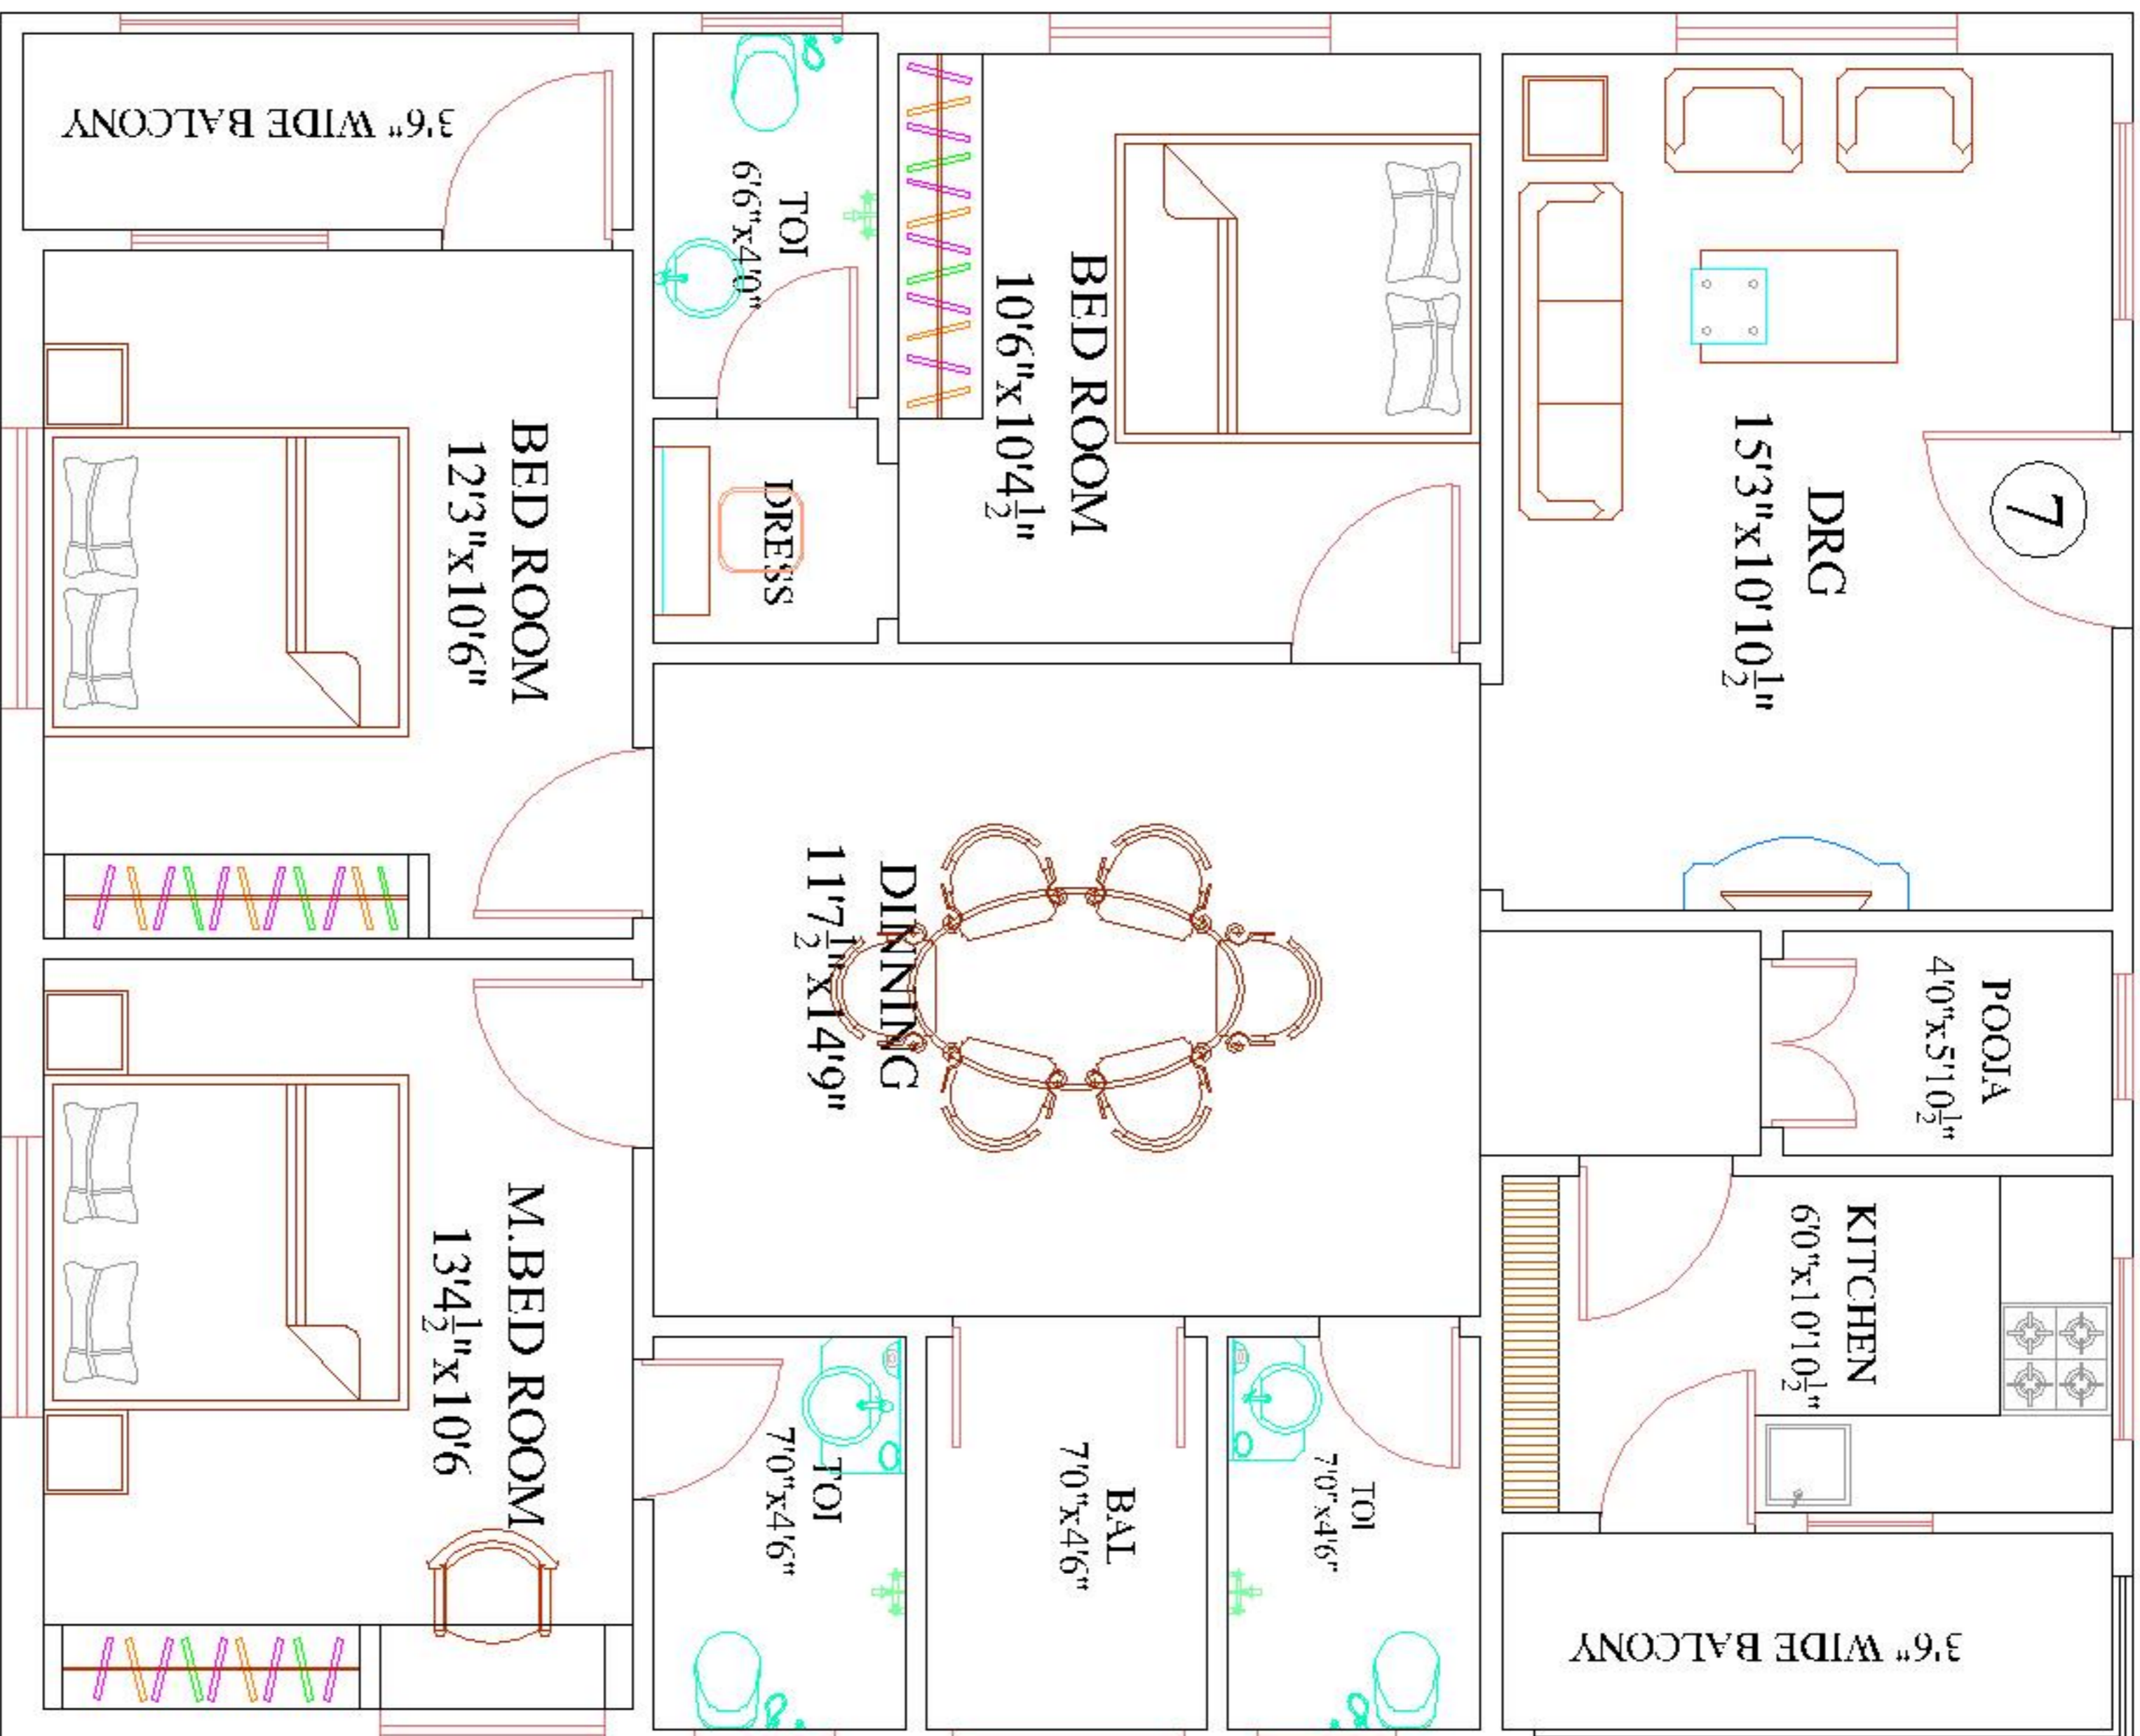

38'0"

31'0"

AREA: 1415 Sq ft

PLAN DRG


