


FLAT NO-G1,101,201,301,401=WEST FACING

31'0"

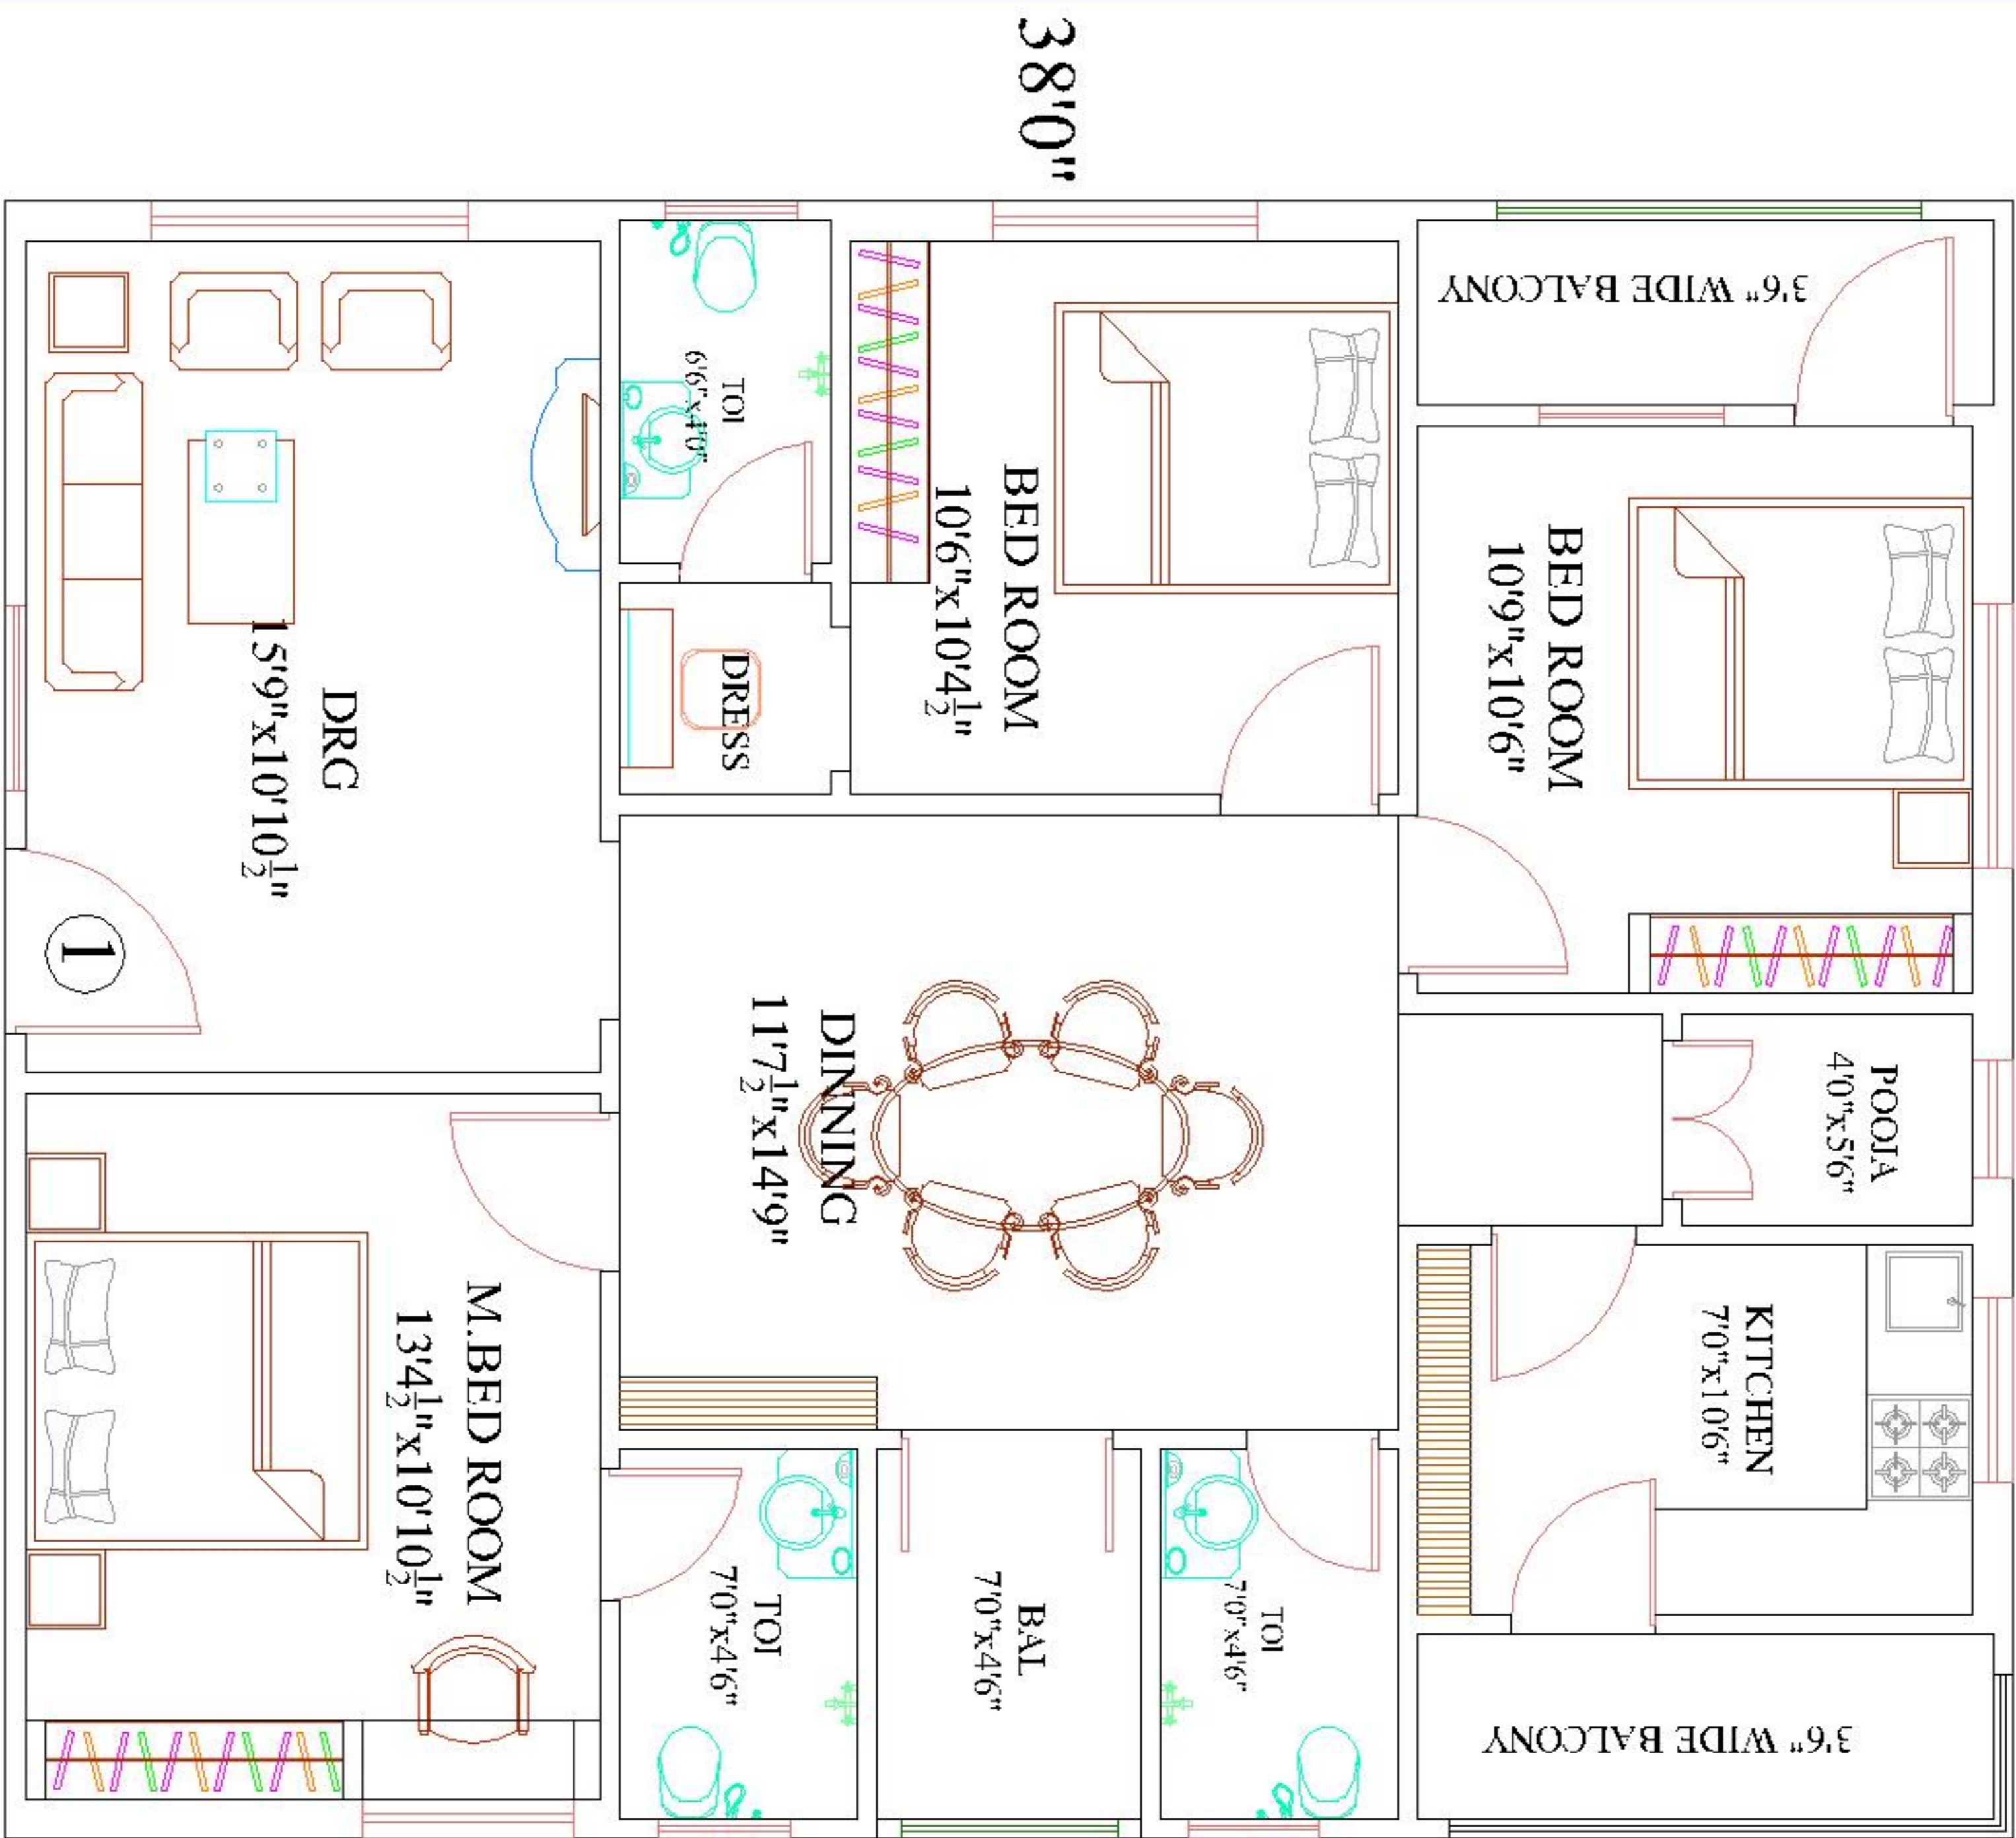

38'0"

AREA: 1415 Sq ft

PLAN DRG

